


# Stylish Contemporary Log Homes

Plans, Elevations & Dimensions

16.27m

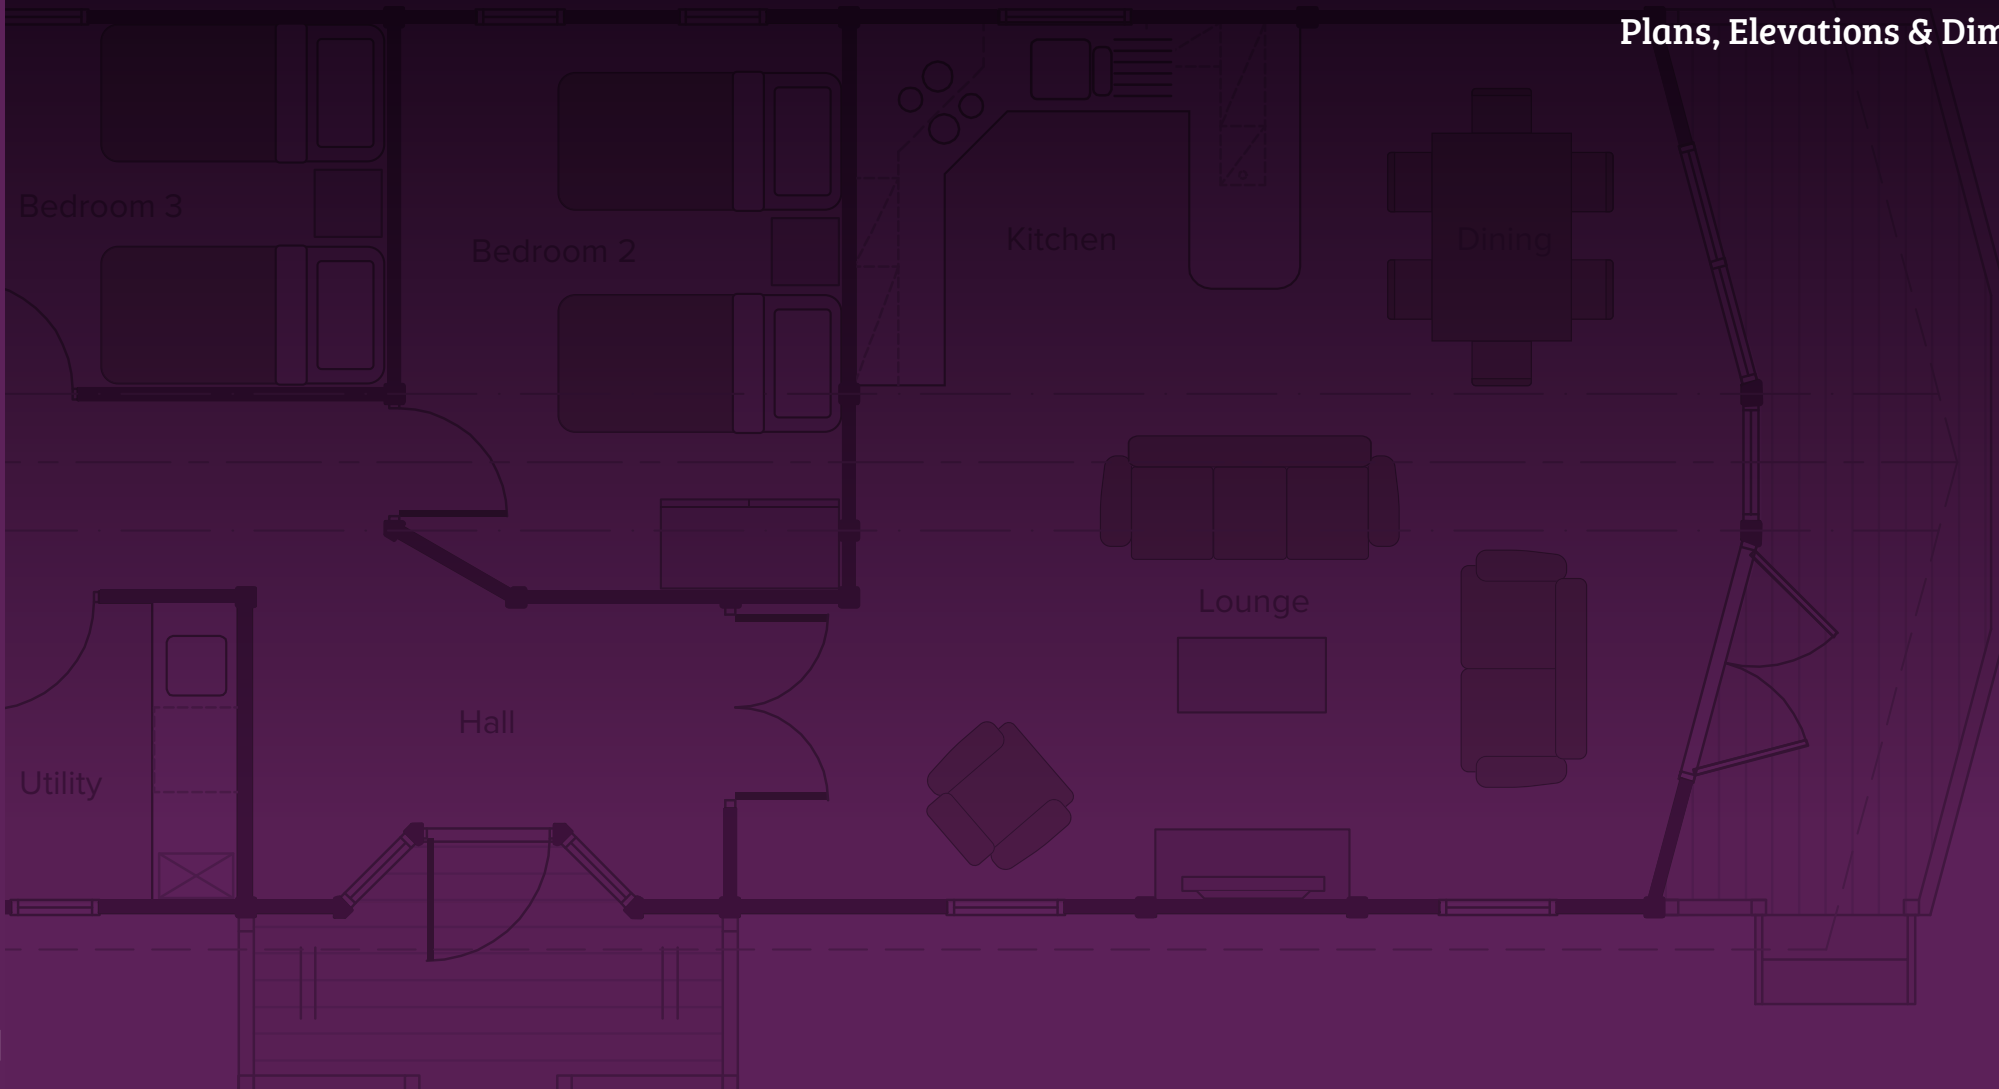

# TR9-3.6


1 Bedroom

31m<sup>2</sup> (333 sq ft)



ELEVATIONS SCALE 1:200

FLOOR PLAN SCALE 1:100

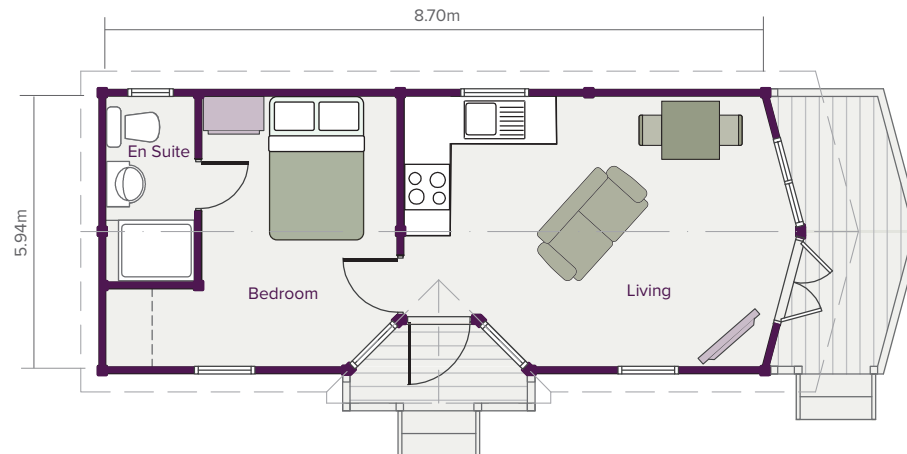


## ROOM DIMENSIONS

Living Room	4.76m x 3.6m	(15' 7" x 11' 10")
Bedroom	2.6m x 3.6m	(8' 6" x 11' 10")

# TR12-4


2 Bedroom

51.3m<sup>2</sup> (552 sq ft)

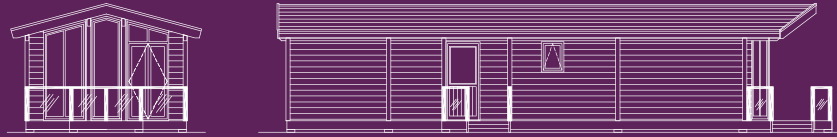

ELEVATIONS SCALE 1:200

FLOOR PLAN SCALE 1:100

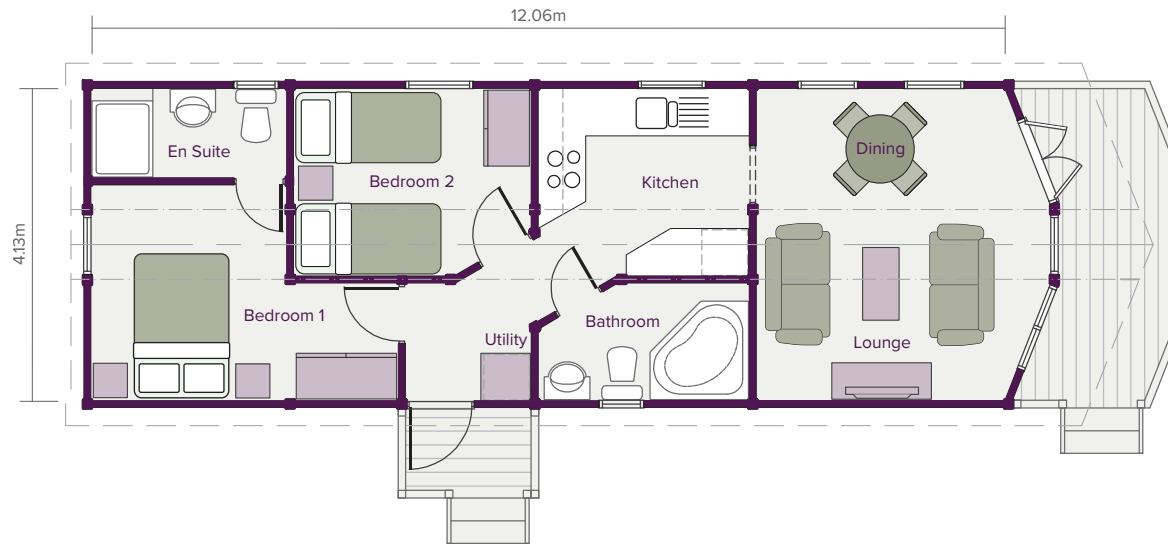


## ROOM DIMENSIONS

Living Area	4.13m x 3.30m	(13' 7" x 10' 10")	Bedroom 2	2.49m x 3.15m	(8' 2" x 10' 4")	Bathroom	1.57m x 2.80m	(5' 2" x 9' 2")
Bedroom 1	2.86m x 4.07m	(9' 5" x 13' 4")	Utility	1.57m x 1.68m	(5' 2" x 5' 6")	Kitchen	2.49m x 2.80m	(8' 2" x 9' 2")
En Suite	1.20m x 2.60m	(3' 11" x 8' 6")						

# TR12-6

2 Bedroom

74.62m<sup>2</sup> (803 sq ft)

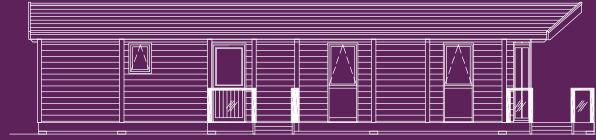

ELEVATIONS SCALE 1:200

FLOOR PLAN SCALE 1:100




## ROOM DIMENSIONS

Living Area	6.05m x 5.94m	(19' 10" x 19' 6")	En Suite	2.10 x 1.50	(6' 11" x 4' 11")	Utility	1.06m x 2.48m	(3' 6" x 8' 2")
Bedroom 1	3.35m x 3.38m	(11' 0" x 11' 1")	Bedroom 2	3.30m x 2.47m	(10' 10" x 8' 1")	Bathroom	2.25m x 2.48m	(7' 5" x 8' 2")

# TR13-6


3 Bedroom

81.86m<sup>2</sup> (881 sq ft)

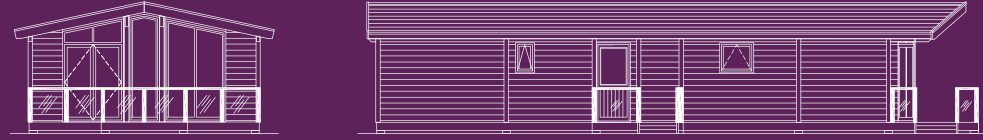

ELEVATIONS SCALE 1:200

FLOOR PLAN SCALE 1:100

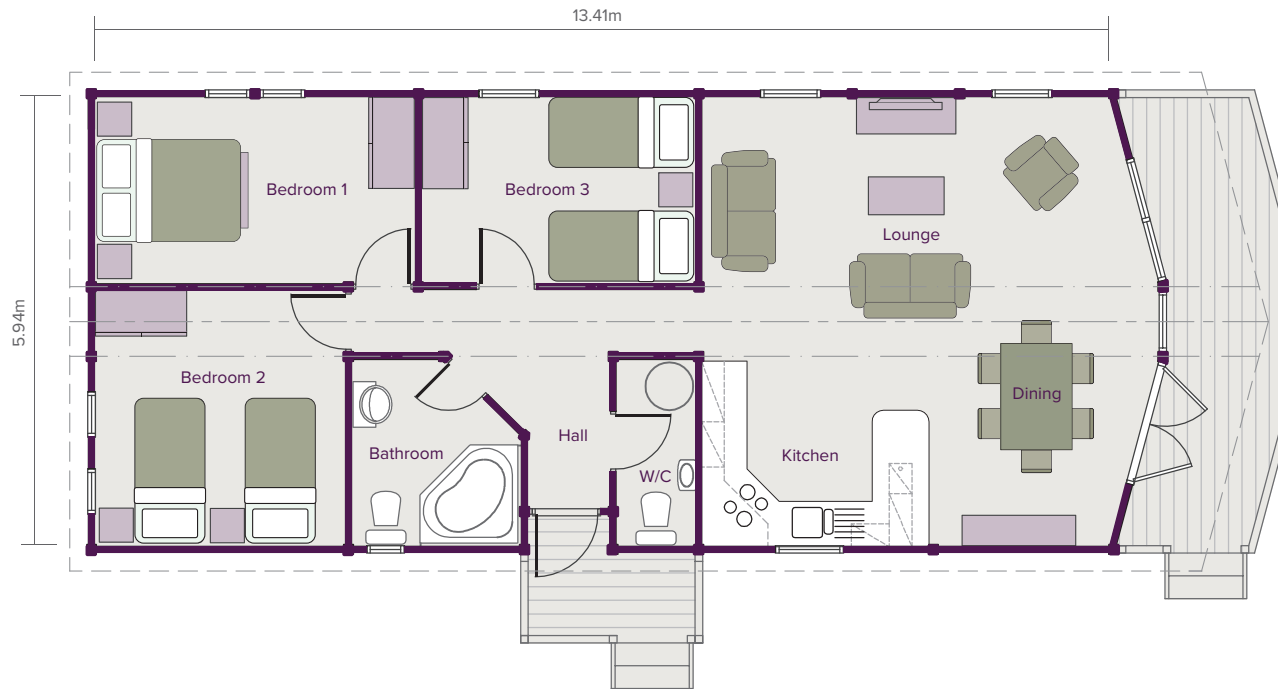


## ROOM DIMENSIONS

Living Area	6.05m x 5.94m	(19' 10" x 19' 6")	Bedroom 2	3.32m x 3.39m	(10' 11" x 11' 2")	Bathroom	2.25m x 2.48m	(7' 5" x 8' 2")
Bedroom 1	4.24m x 2.47m	(13' 11" x 8' 1")	Bedroom 3	3.63m x 2.47m	(11' 11" x 8' 1")	W/C	1.06m x 2.48m	(3' 6" x 8' 2")

# TR16-6


3 Bedroom

98.85m<sup>2</sup> (1,064 sq ft)

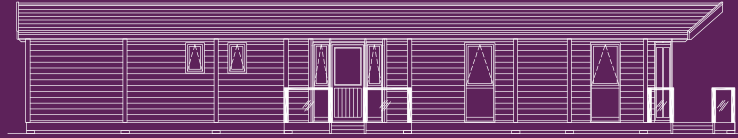

ELEVATIONS SCALE 1:200

FLOOR PLAN SCALE 1:100

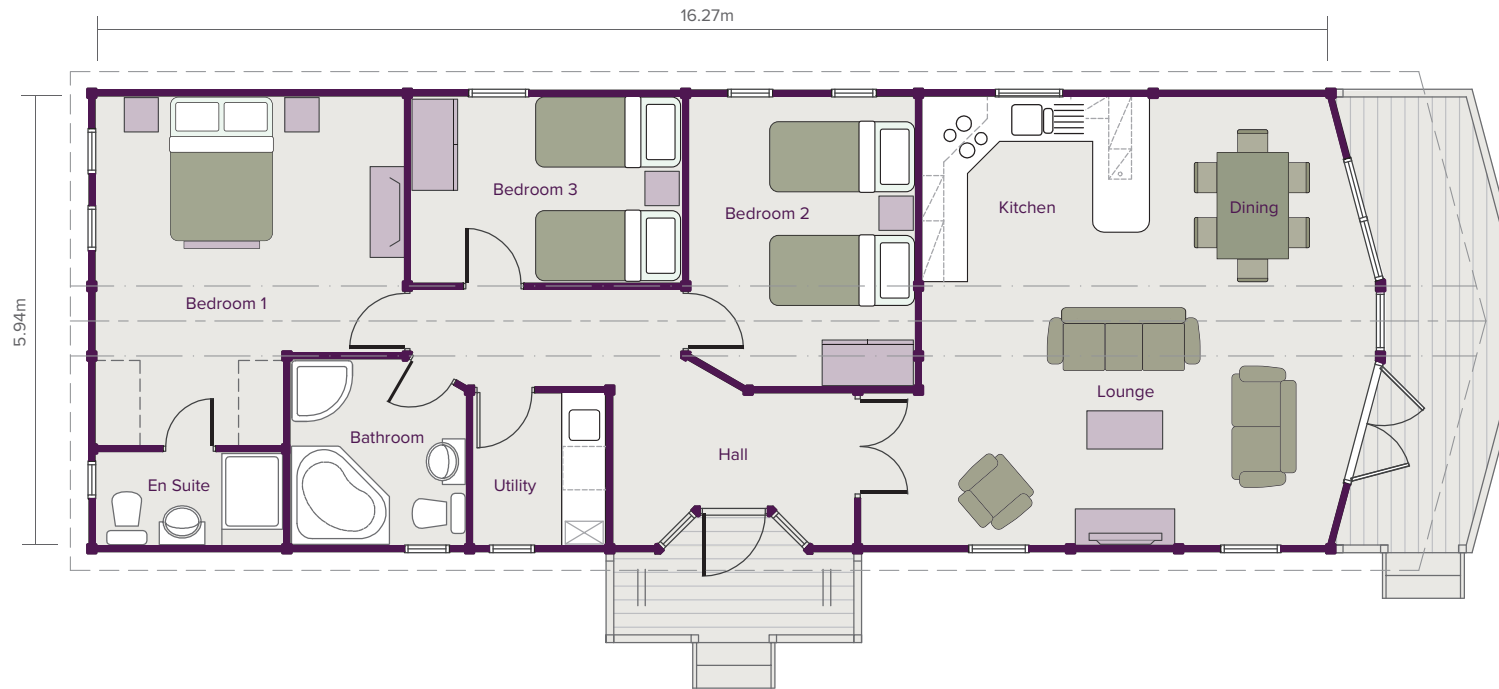


## ROOM DIMENSIONS

Living Area	6.02m x 5.94m	(19' 9" x 19' 6")	Bedroom 3	3.60m x 2.47m	(11' 10" x 8' 1")	Bathroom	2.34m x 2.48m	(7' 8" x 8' 2")
Bedroom 1	4.09m x 3.39m	(13' 5" x 11' 1")	Utility	1.78m x 2.03m	(5' 10" x 6' 8")	Entrance Hall	3.20m x 2.48m	(10' 6" x 8' 2")
Bedroom 2	3.00m x 3.84m	(9' 10" x 12' 7")	En Suite	2.50m x 1.25m	(8' 2" x 4' 1")			

# TR20-6.4


3 Bedroom

125.1m<sup>2</sup> (1,347 sq ft)

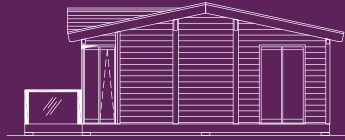

ELEVATIONS SCALE 1:200

FLOOR PLAN SCALE 1:100

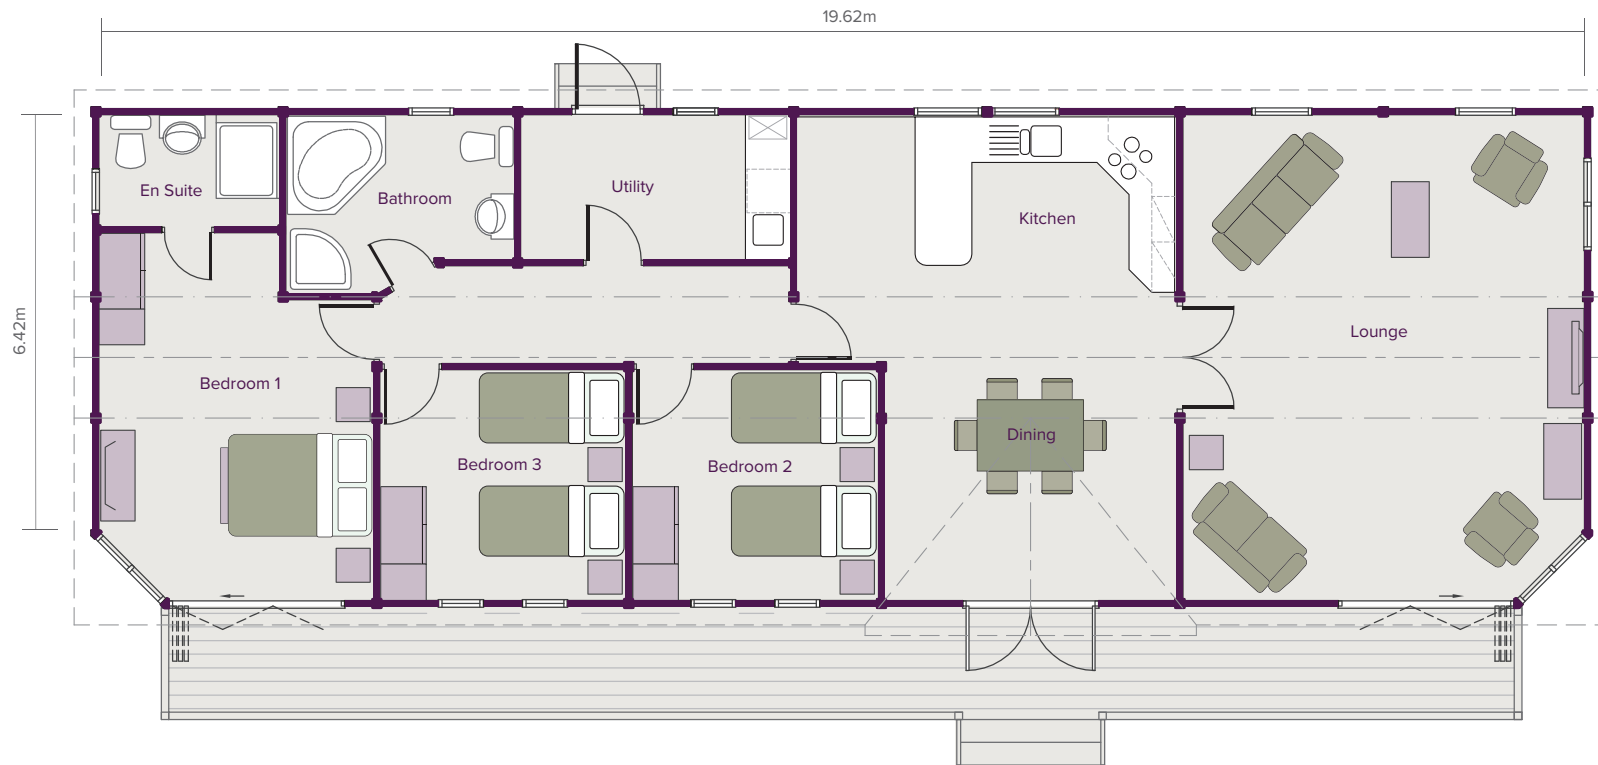

## ROOM DIMENSIONS

Living Area	5.31m x 6.42m	(17' 5" x 21' 1")	Bedroom 1	3.64m x 4.86m	(11' 11" x 15' 11")	En Suite	2.40m x 1.49m	(7' 10" x 4' 11")
Kitchen/Dining	5.03m x 6.42m	(16' 6" x 21' 1")	Bedroom 2	3.26m x 3.05m	(10' 8" x 10' 0")	Bathroom	3.03m x 2.40m	(9' 11" x 7' 10")
Utility	3.57m x 1.92m	(11' 9" x 6' 4")	Bedroom 3	3.26m x 3.05m	(10' 8" x 10' 0")			

# **BUILDINGS FOR LIFE**